

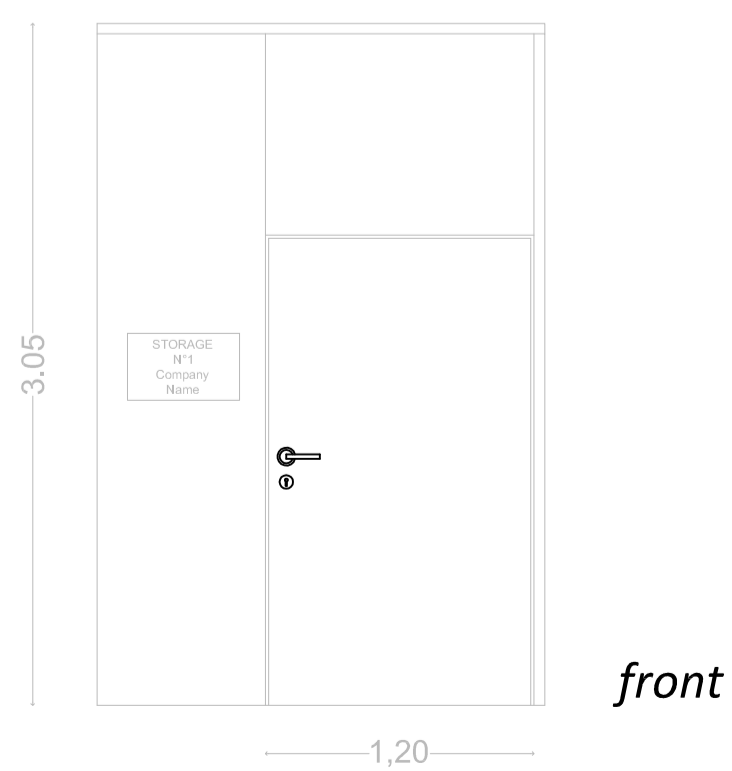
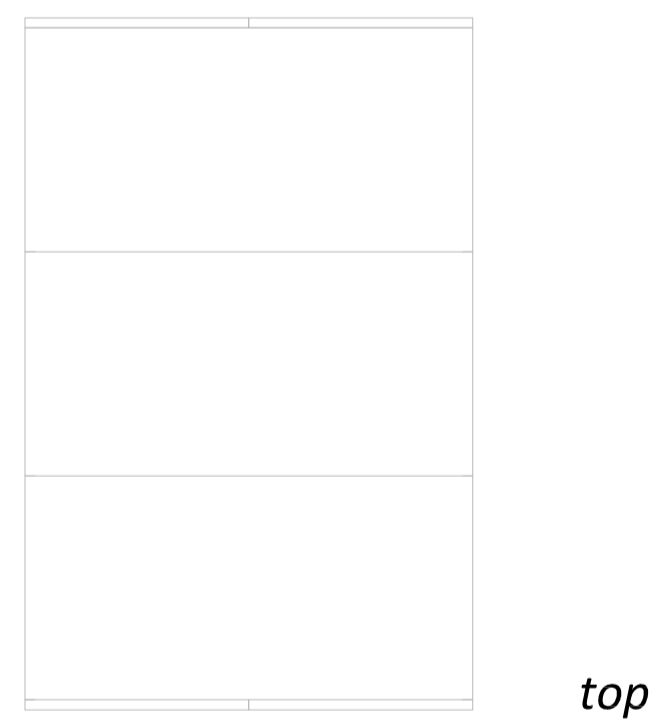


storage typology

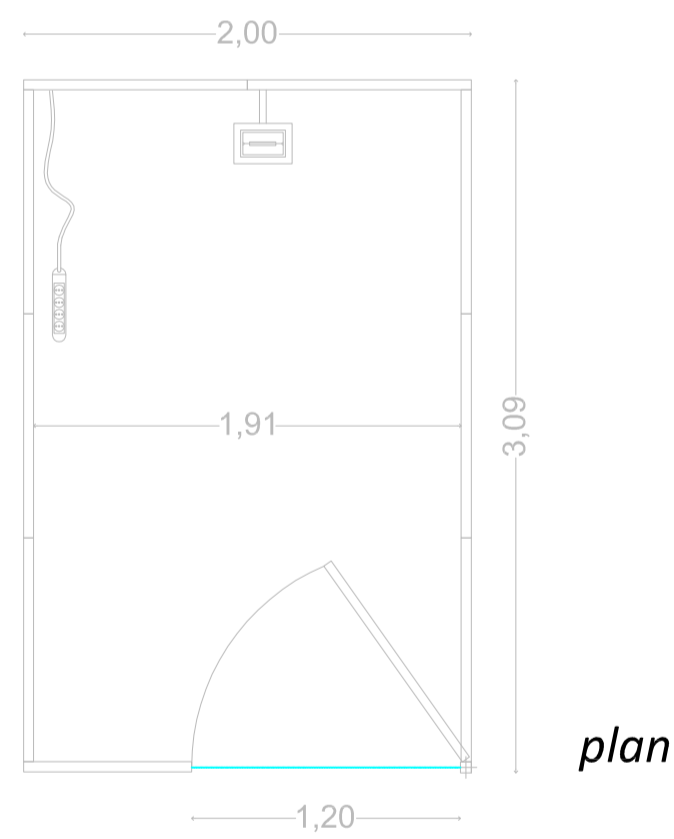

Structure description:

- _ wooden panels white coloured (dim. 1m x 3 mt h)
- _ n° 1 locked door
- _ n° 1 spotlight (200 W)
- _ n° 1 electrical multiple socket
- _ n° 1 external signage with company name
- _ n° 1 fire extinguisher

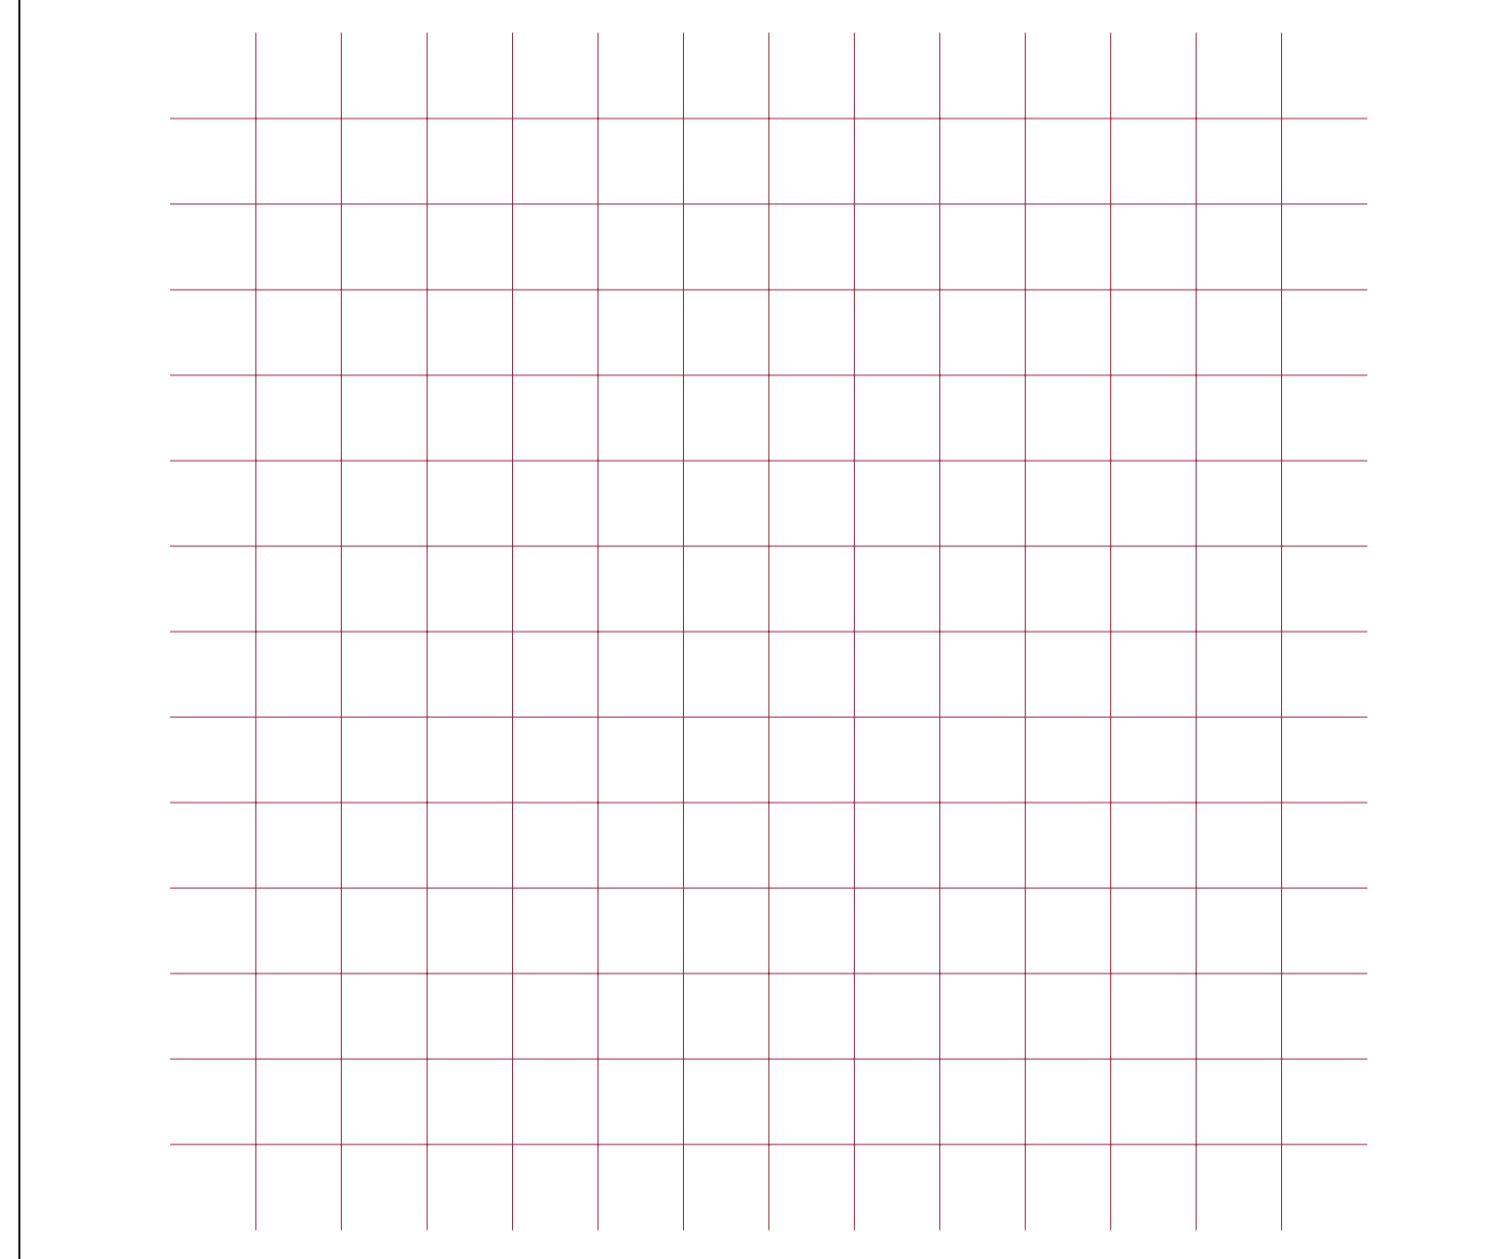

COMMESSA	OGGETTO
EAHP 2012	MiCo South Wing level +1 Storage (2 x 3 mt)
PROGETTAZIONE	COMMITTENTE
SPERONI&PARTNERS ARCHITECTURE#DESIGN	
P.L.E. GIULIO CESARE, 21 20145 MILANO - ITALY TEL. +39 02 36517770 FAX. +39 02 36517774	
RESPONSABILE DEL PROCEDIMENTO:	07.10.11
COMMESSA N°	
NOME FILE:	
SCALA:	
	REV DESCR ESEG CONF APPR DATA
Tutti i diritti di questo elaborato tecnico sono riservati e non cedibili a terzi	
ELABORATO:	FMC/EAH-018